

WOOD REPLACEMENT:

Bldg 1-4: 6/4-6/7

Bldg 5-9: 6/7-6/12

Bldg 10-14: 6/11-6/17

Bldg 15-19: 6/16-6/20

Bldg 20-22: 6/18-6/24

FASCIA REPLACEMENT:

Bldg 23-26: 6/25-7/2

Bldg 27-30: 7/7-7/14

Bldg 31-35: 7/13-7/22

PAINTING:

Bldg 1-4: 6/9-6/23

Bldg 5-9: 6/16-6/30

Bldg 10-14: 6/23-7/7

Bldg 15-19: 7/5-7/19


Bldg 20-22: 7/15-7/30



Oakshire Townhomes

4215 E 119th Place
Thornton

 -Staging Areas

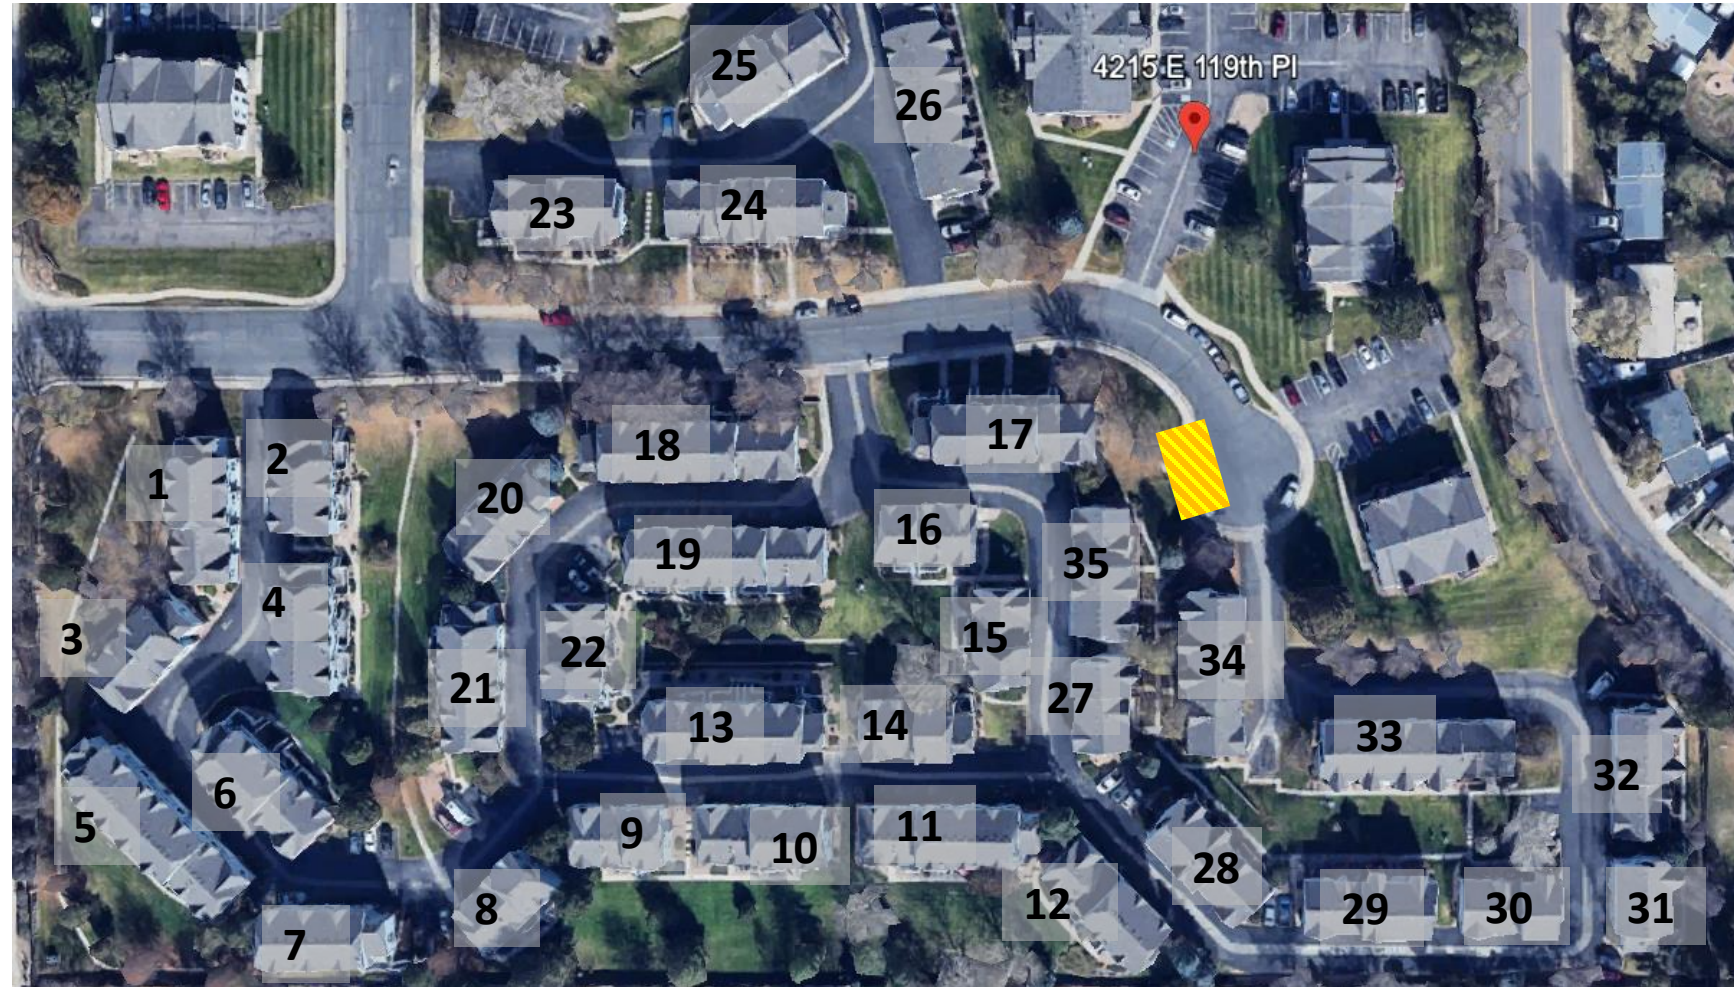

SITE CONTACTS:

KEVIN :303-437-3930

KEVIN.LAKE@PLATTEPROJECTS.COM

SPENCER: SPENCER @CCMGPRO.COM